

SIGNAGE GENERAL NOTES

1. ALL INTERIOR SIGNAGE TO BE MOUNTED AT 5' A.F.F. TO TOP OF SIGNAGE UNLESS OTHERWISE NOTED
2. ALL VERBIAGE ON SIGNAGE TO BE CONFIRMED WITH OWNER BEFORE FURNISHING
3. REFER TO DETAIL 26AG102A FOR TYPICAL MOUNTING
4. AED SHOWN FOR REFERENCE ONLY, GC PROVIDING DEVICES. SIGNAGE TO BE PROVIDED AT LOCATION

SIGNAGE SYMBOLS LEGEND


◆ X SIGNAGE TYPE TAG

◻ WF-0 WAYFINDING TYPE

PL-# TO BE PL-X

SIGNAGE SCHEDULE - FIRST FLOOR

RM / DOOR #	ROOM NAME	SIGNAGE - TYPE
132		
132A		
133.3		
133.4		
134		
134A		
134C		
134D		
130	CLASSROOM	C
131.1	FITNESS CENTER	C
131.2	FITNESS CENTER	C
138	CLASSROOM	C
131A	STORAGE	J
131B	CHANGING ROOM	J
131C	CHANGING ROOM	J
131D	CHANGING ROOM	J
136	MULTIPURPOSE STORAGE	J
M103	MECHANICAL/ELEC.	J
T15	MEP	J
R107	MEN'S RESTROOM	M
R109	FAMILY RESTROOM	R
R105	WOMEN'S RESTROOM	W




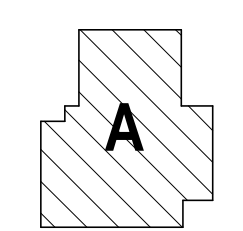
ARCHITECT PBK Architects, Inc.
 THE WOODLANDS
 10200 Grogans Mill Road, Suite 230
 The Woodlands, TX 77380
 281-528-1897 P
 281-852-2365 F
 TX Firm BR 1658

LONE STAR COLLEGE VICTORY CENTER


4141 VICTORY DR
 HOUSTON, TEXAS 77088

ISSUE FOR PROPOSAL





KEY PLAN
 NORTH: PLAN TRUE

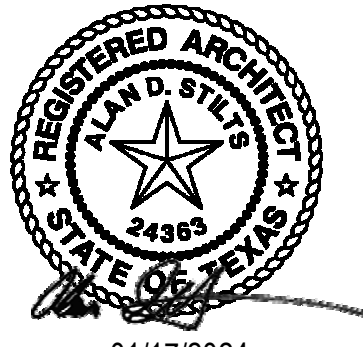

01/17/2024

CLIENT: LONE STAR COLLEGE
 DATE: 01/17/2024 PROJECT NUMBER: 2137400HE

No.	Description	Date




ISSUE FOR PROPOSAL

BUILDING NUMBER

1ST LEVEL - GRAPHICS & SIGNAGE PLAN - AREA A

AG101A

6 1ST LEVEL - GRAPHICS & SIGNAGE PLAN - COMPOSITE
 1/8" = 1'-0"

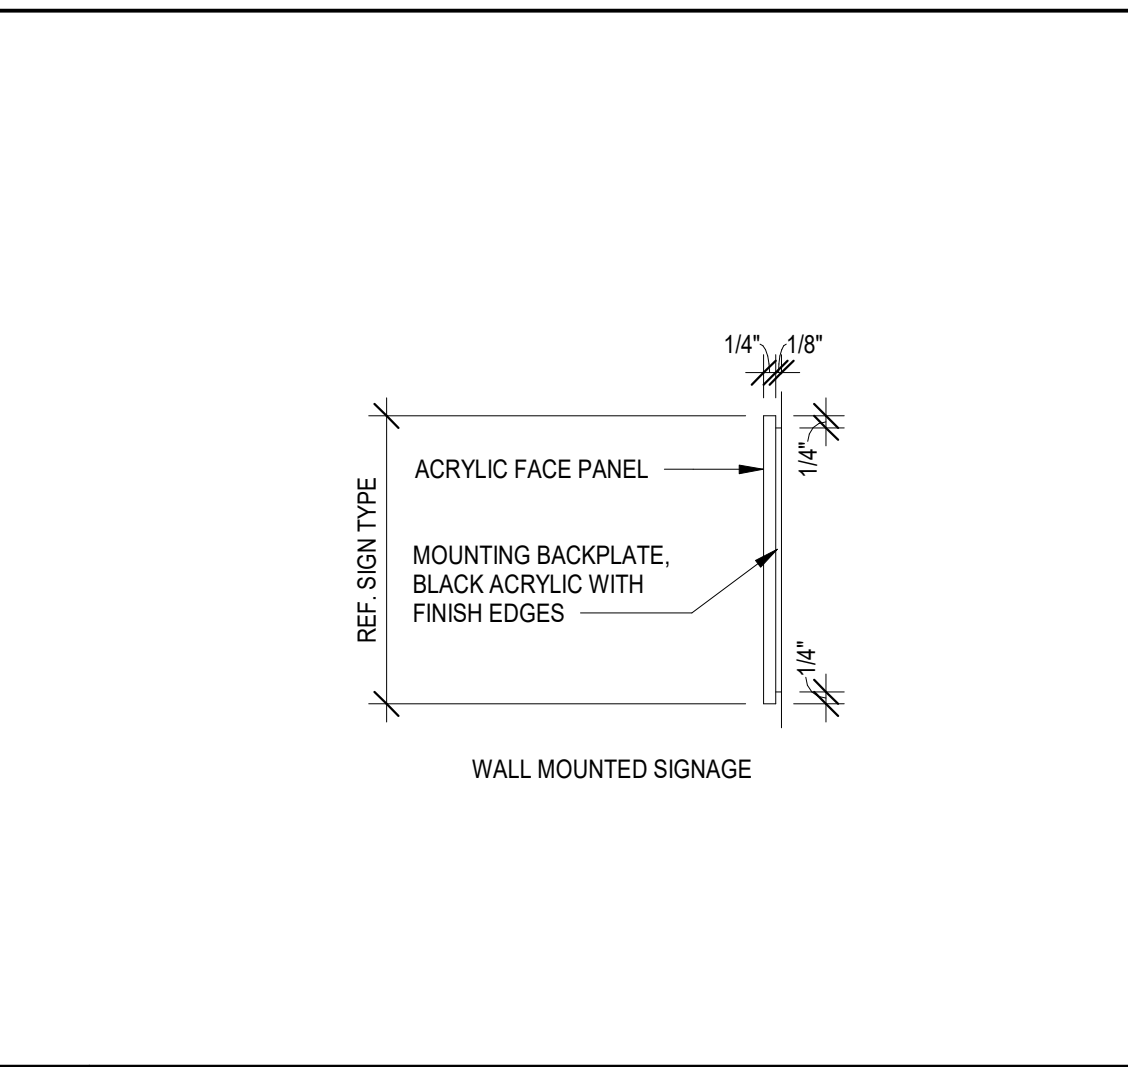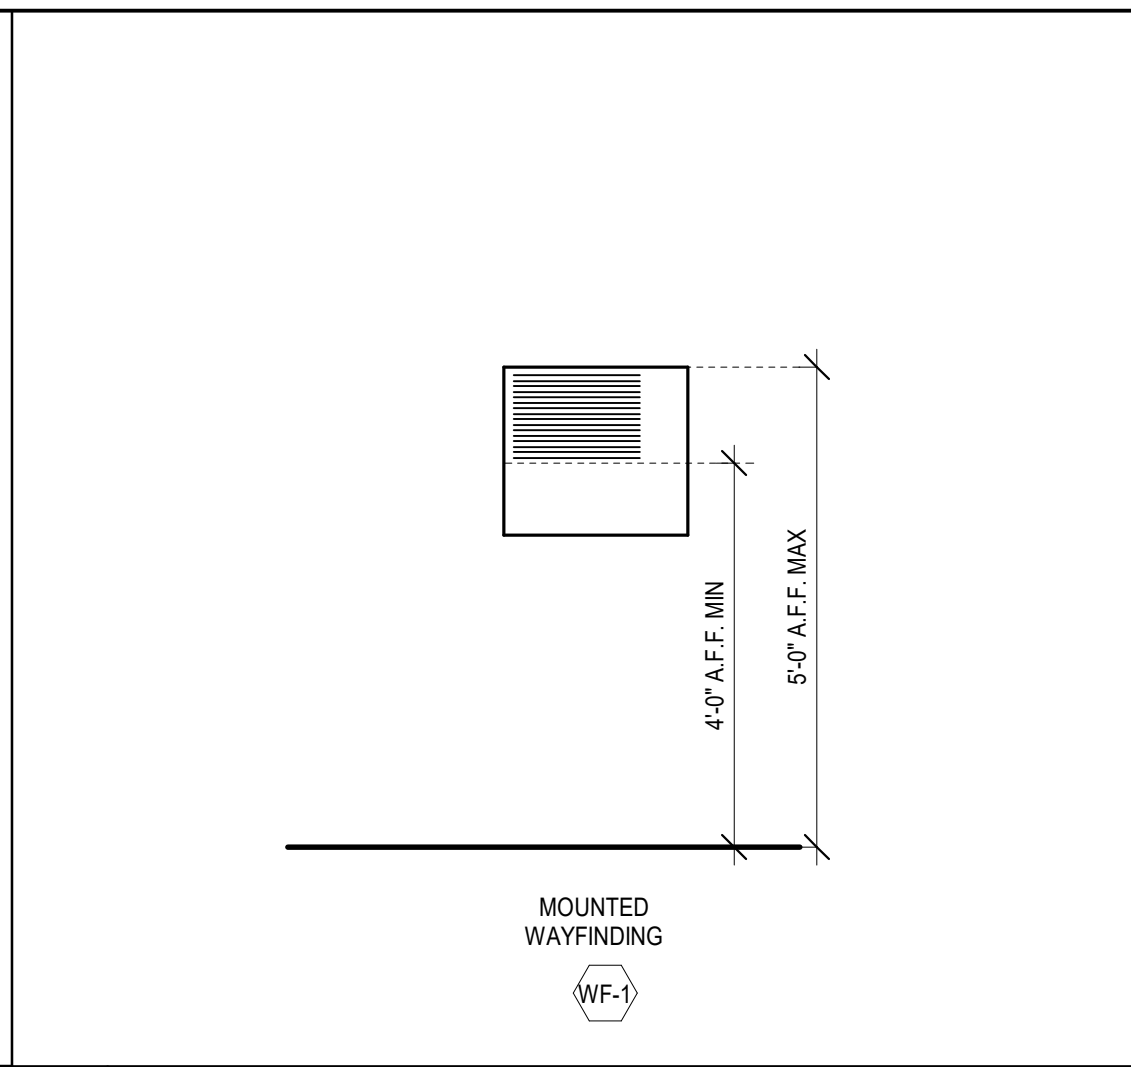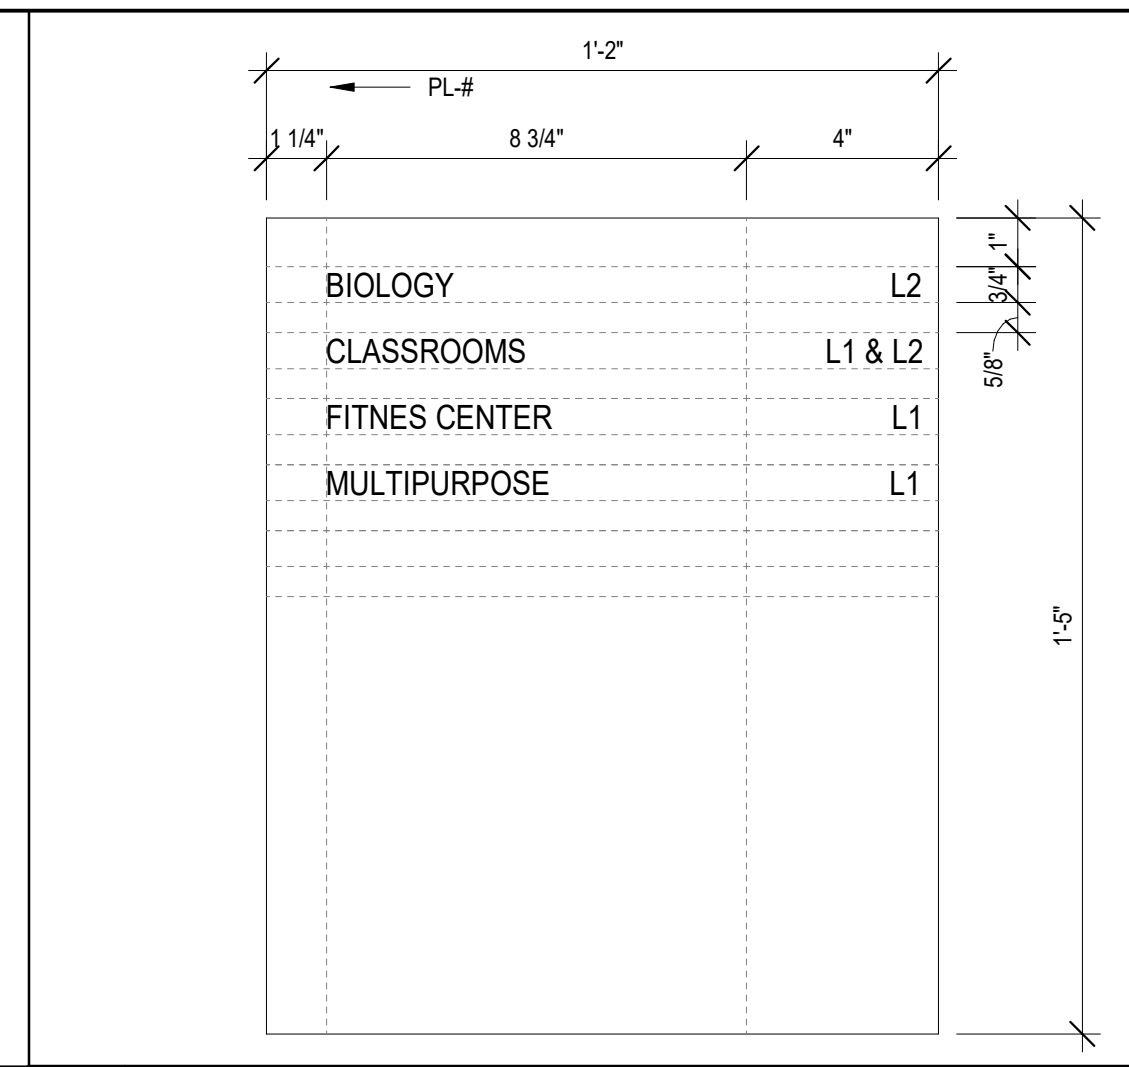

SIGNAGE GENERAL NOTES

- ALL INTERIOR SIGNAGE TO BE MOUNTED AT 5' A.F.F. TO TOP OF SIGNAGE UNLESS OTHERWISE NOTED
- ALL VERBIAGE ON SIGNAGE TO BE CONFIRMED WITH OWNER BEFORE FURNISHING
- REFER TO DETAIL 26/AG102A FOR TYPICAL MOUNTING
- AED SHOWN FOR REFERENCE ONLY, GC PROVIDING DEVICES, SIGNAGE TO BE PROVIDED AT LOCATION






SIGNAGE SYMBOLS LEGEND

- SIGNAGE TYPE TAG
- WAYFINDING TYPE

PL-# TO BE PL-X

SIGNAGE SCHEDULE - SECOND FLOOR

RM / DOOR #	ROOM NAME	SIGNAGE - TYPE
133.2		
133.5		
133.6		
133.7		
133.8		
133.9		
200B		
233A	CLASSROOM	C
230	PREP ROOM	C
232	CLASSROOM	C
233.1	BIOLOGY	C
233.2	BIOLOGY	C
234	CLASSROOM	C
240	CLASSROOM	C
236	INSTRUCTIONAL STORAGE	J
238	STORAGE	J
M233	MECHANICAL/ELEC.	J
721	IDE	J
R207	MEN'S RESTROOM	M
R209	WELLNESS	R
R205	WOMEN'S RESTROOM	W

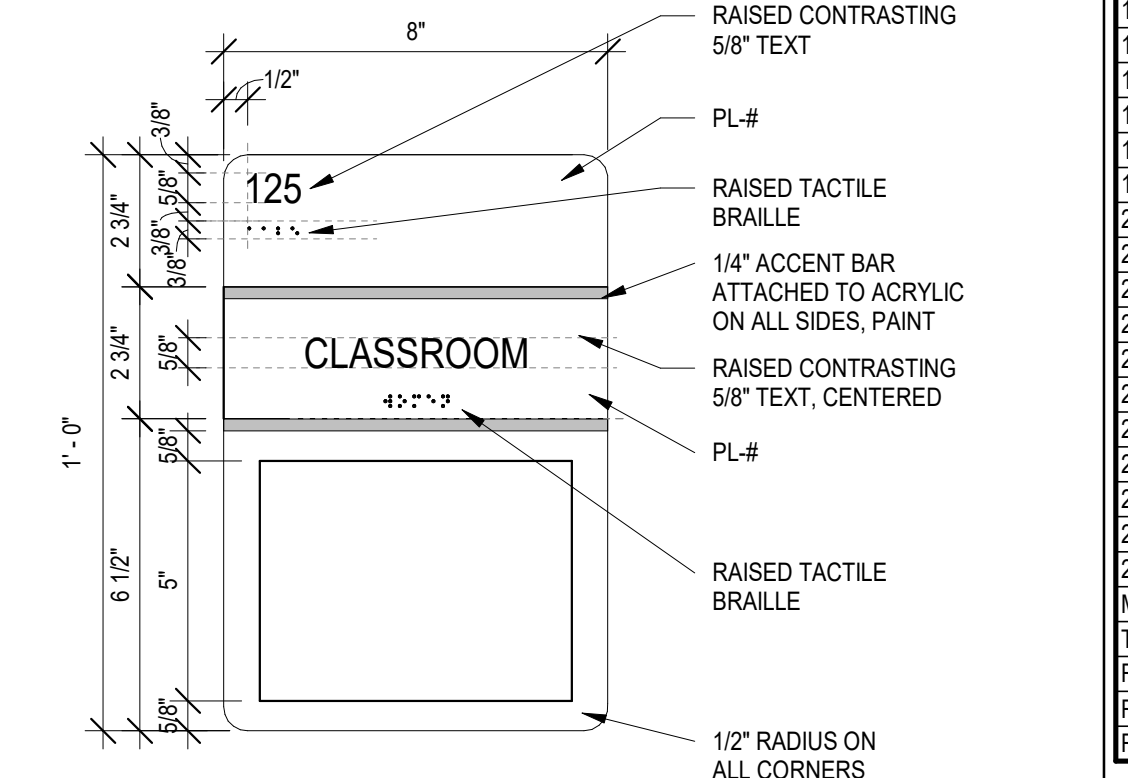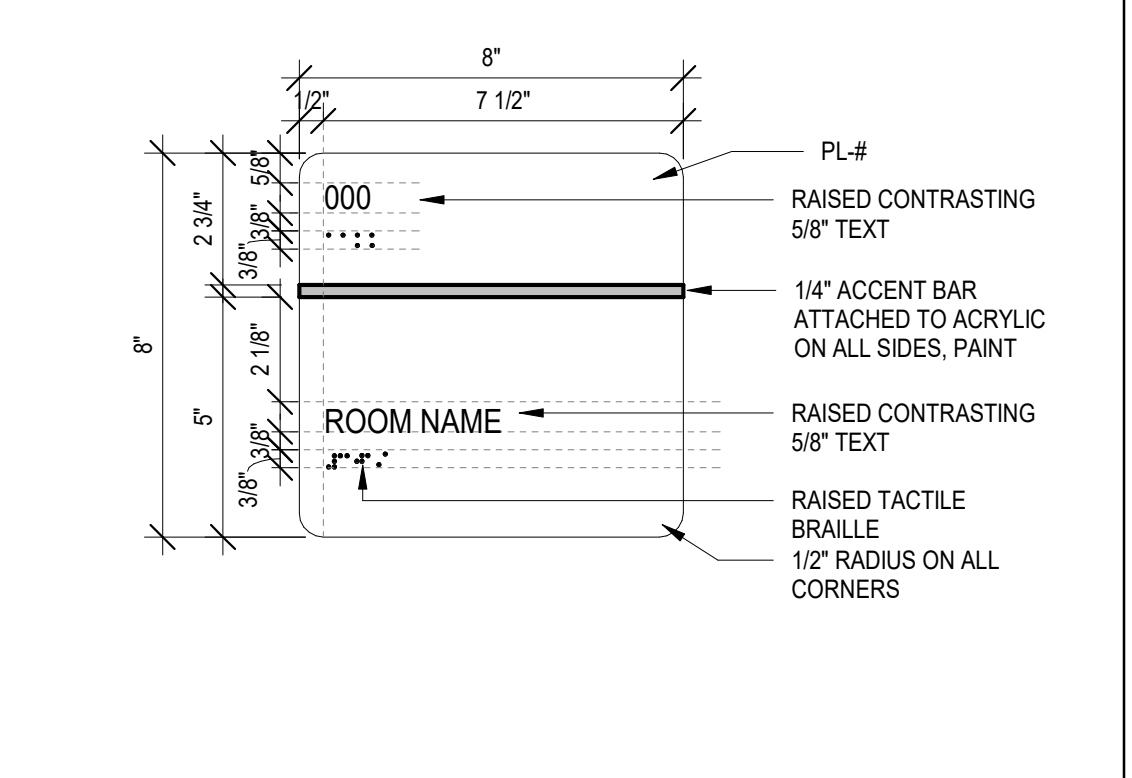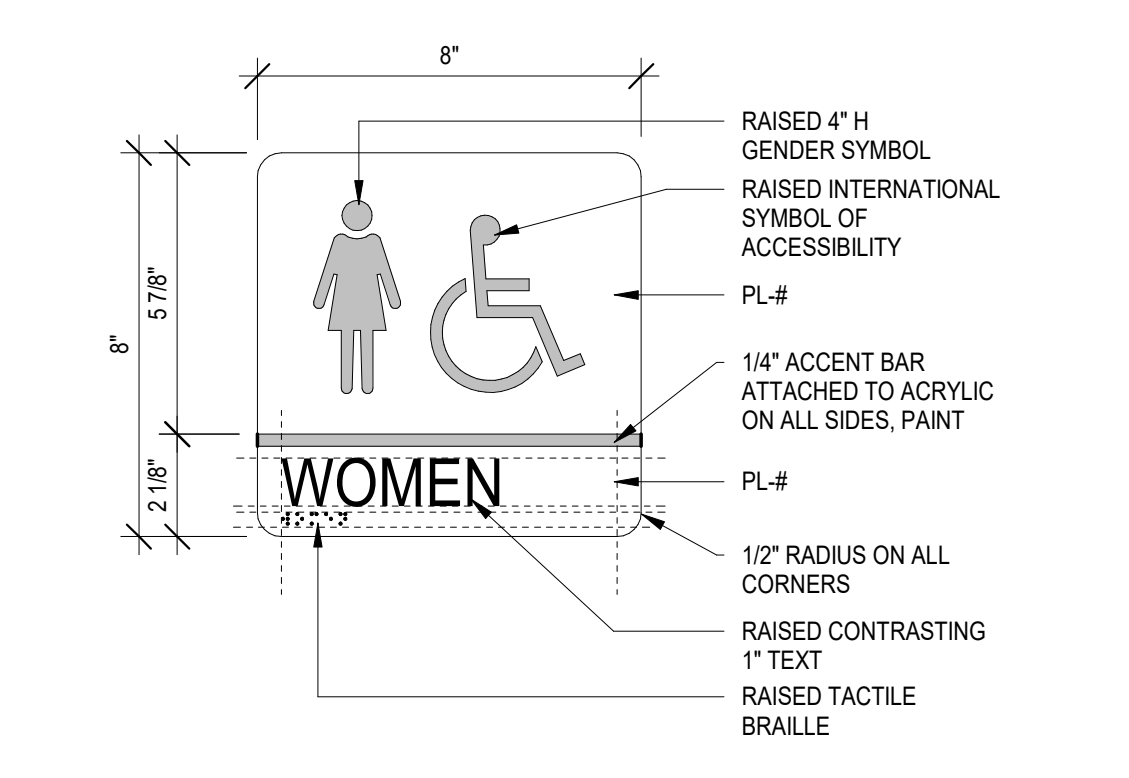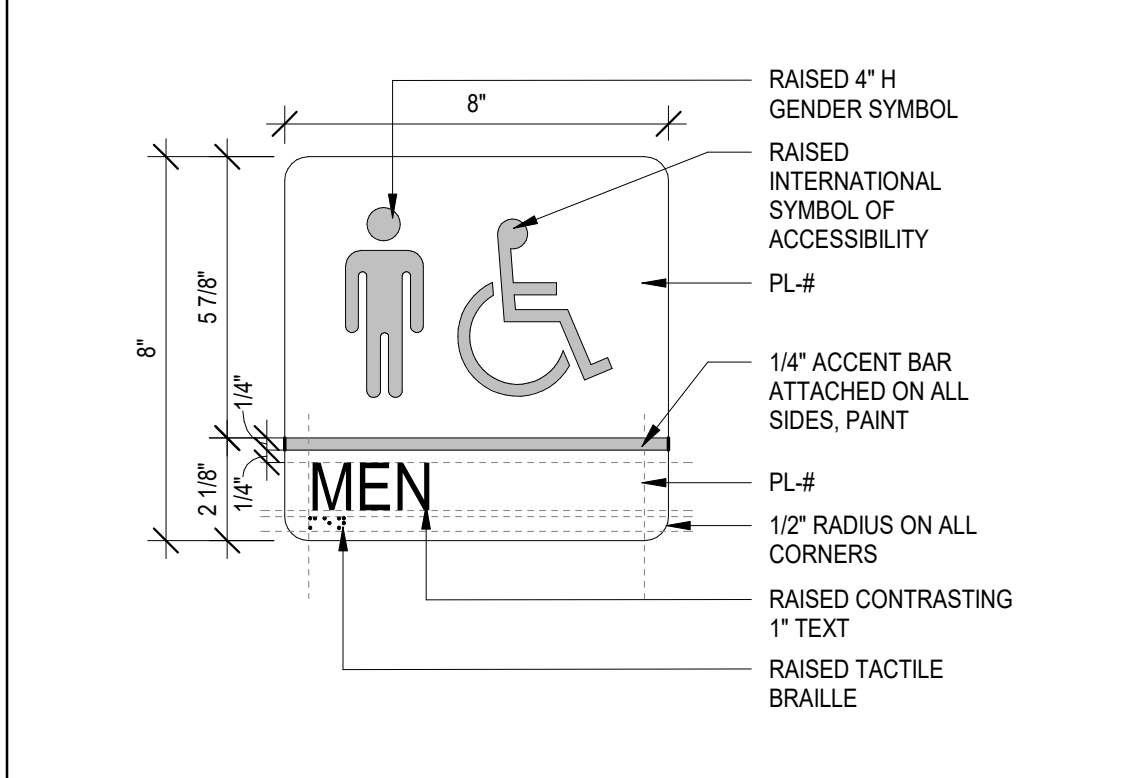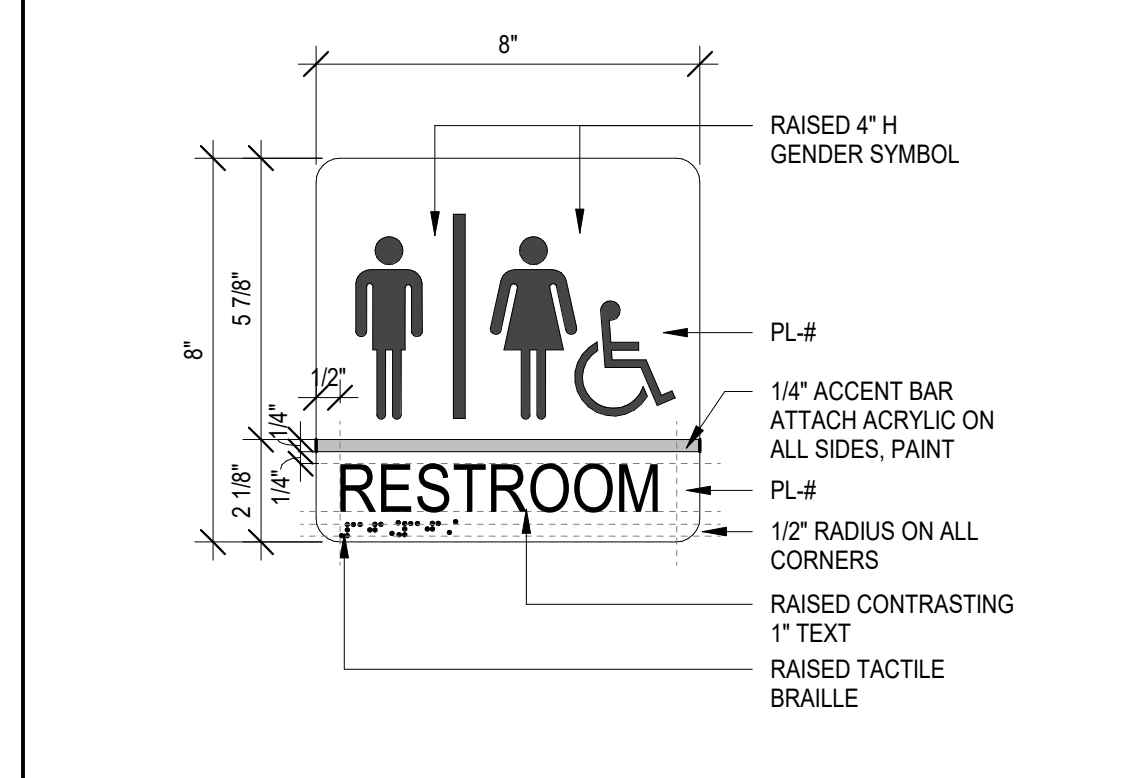


24 SIGN R
3" = 1'-0"

23 SIGN M
3" = 1'-0"

22 SIGN W
3" = 1'-0"

21 SIGN J
3" = 1'-0"

20 SIGN C
3" = 1'-0"

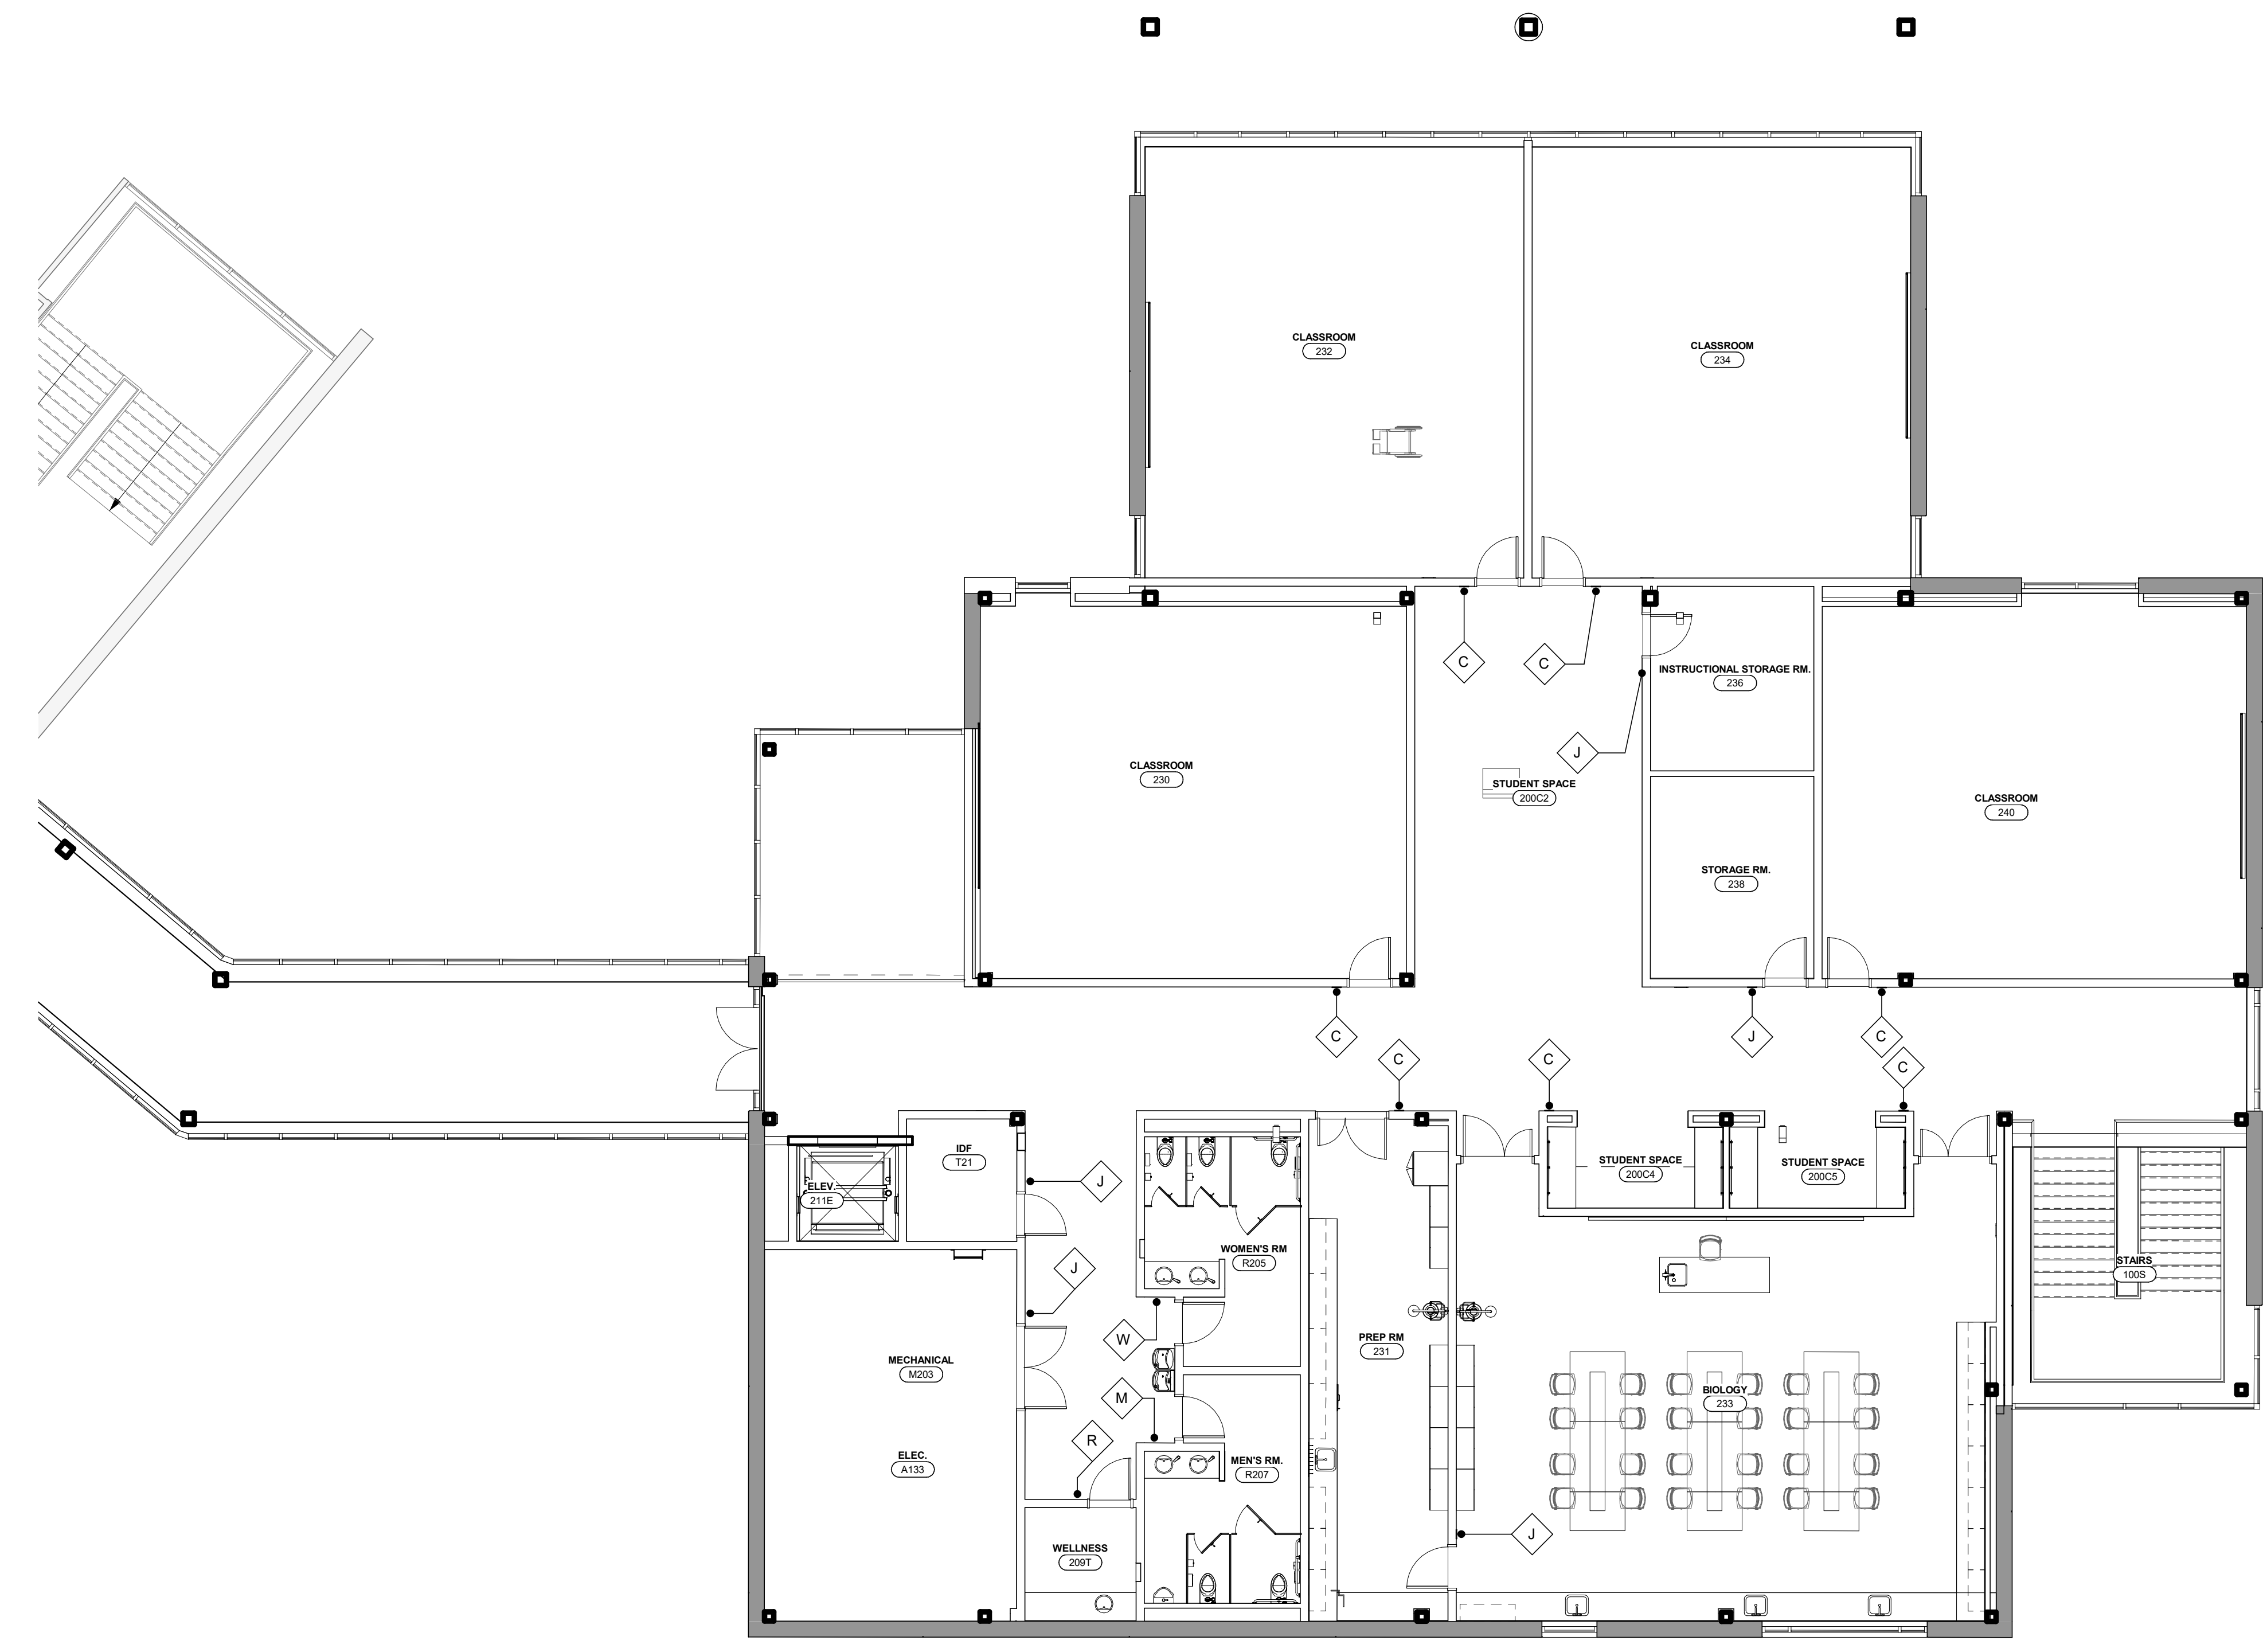

06 2ND LEVEL - GRAPHICS & SIGNAGE PLAN - COMPOSITE Copy 1
1/8" = 1'-0"



ARCHITECT PBK Architects, Inc.
THE WOODLANDS
10200 Grogans Mill Road, Suite 230
The Woodlands, TX 77380
281-528-1897 P
281-852-2365 F
TX Firm BR 1608


ARCHITECT PBK Architects, Inc.
THE WOODLANDS
10200 Grogans Mill Road, Suite 230
The Woodlands, TX 77380
281-528-1897 P
281-852-2365 F
TX Firm BR 1608

ENGINEER LINDSEY
1316 566 3077
LINDSEY & ASSOCIATES
1710 400
SALLY L. ASSOCIATES
1110 3411

MECHANICAL LEAR ENGINEERS
1710 400 3000
ELECTRICAL BAKACON DESIGN GROUP
271 1068 018
HVAC & SECURITY
COMB CONSULTING GROUP
1710 3411

ISSUE FOR PROPOSAL

4141 VICTORY DR
HOUSTON, TEXAS 77068

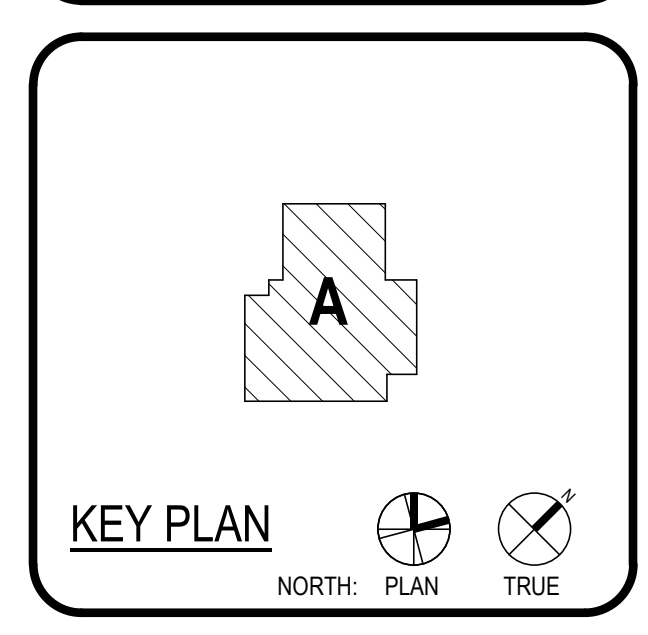

CLIENT: LONE STAR COLLEGE
DATE: 01/17/2024 PROJECT NUMBER: 2137400HE

No.	Description	Date

ISSUE FOR PROPOSAL

BUILDING NUMBER

2ND LEVEL - GRAPHICS & SIGNAGE PLAN - AREA A